
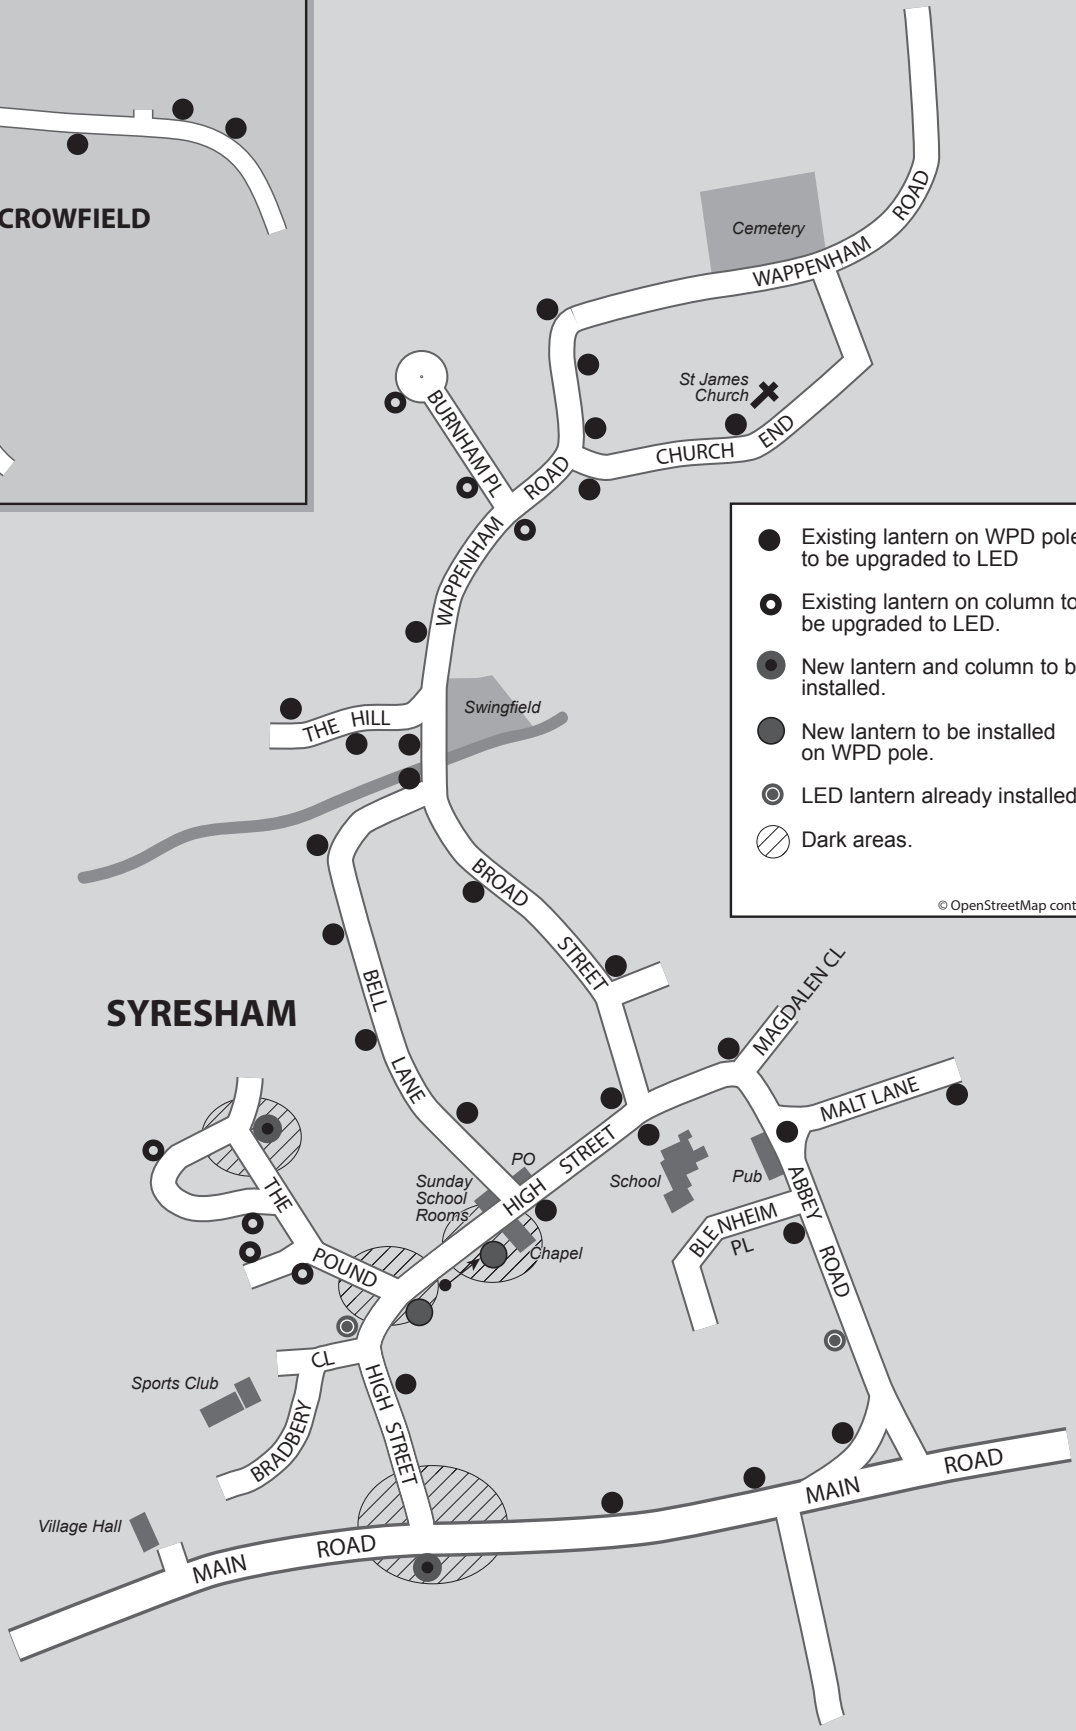


SYRESHAM & CROWFIELD - Streetlight Plan

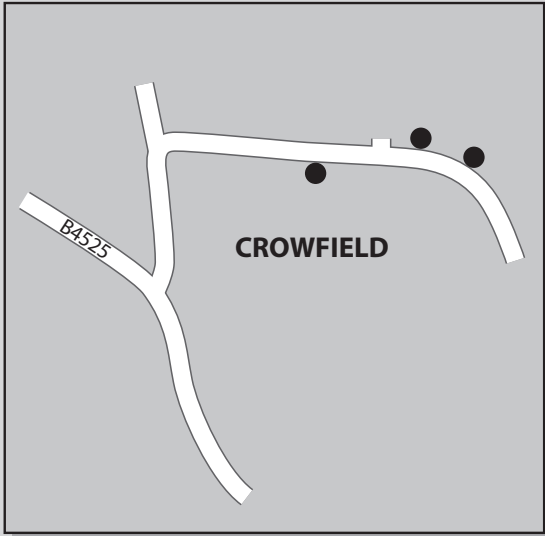

- Existing lantern on WPD pole to be upgraded to LED
 - Existing lantern on column to be upgraded to LED.
 - New lantern and column to be installed.
 - New lantern to be installed on WPD pole.
 - ⊙ LED lantern already installed.
 - ⊘ Dark areas.
- © OpenStreetMap contributors